
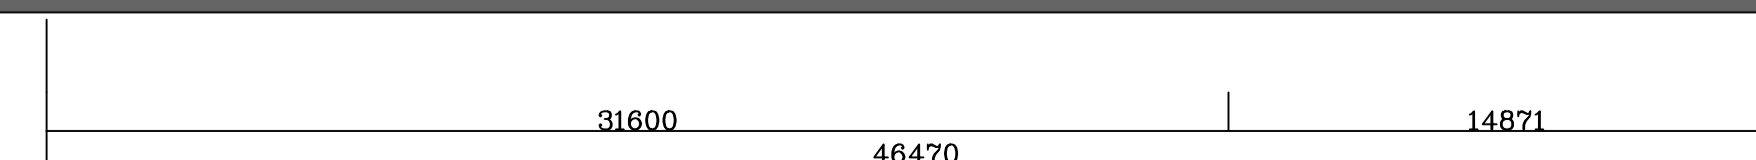


A-A' 断面図 1/200

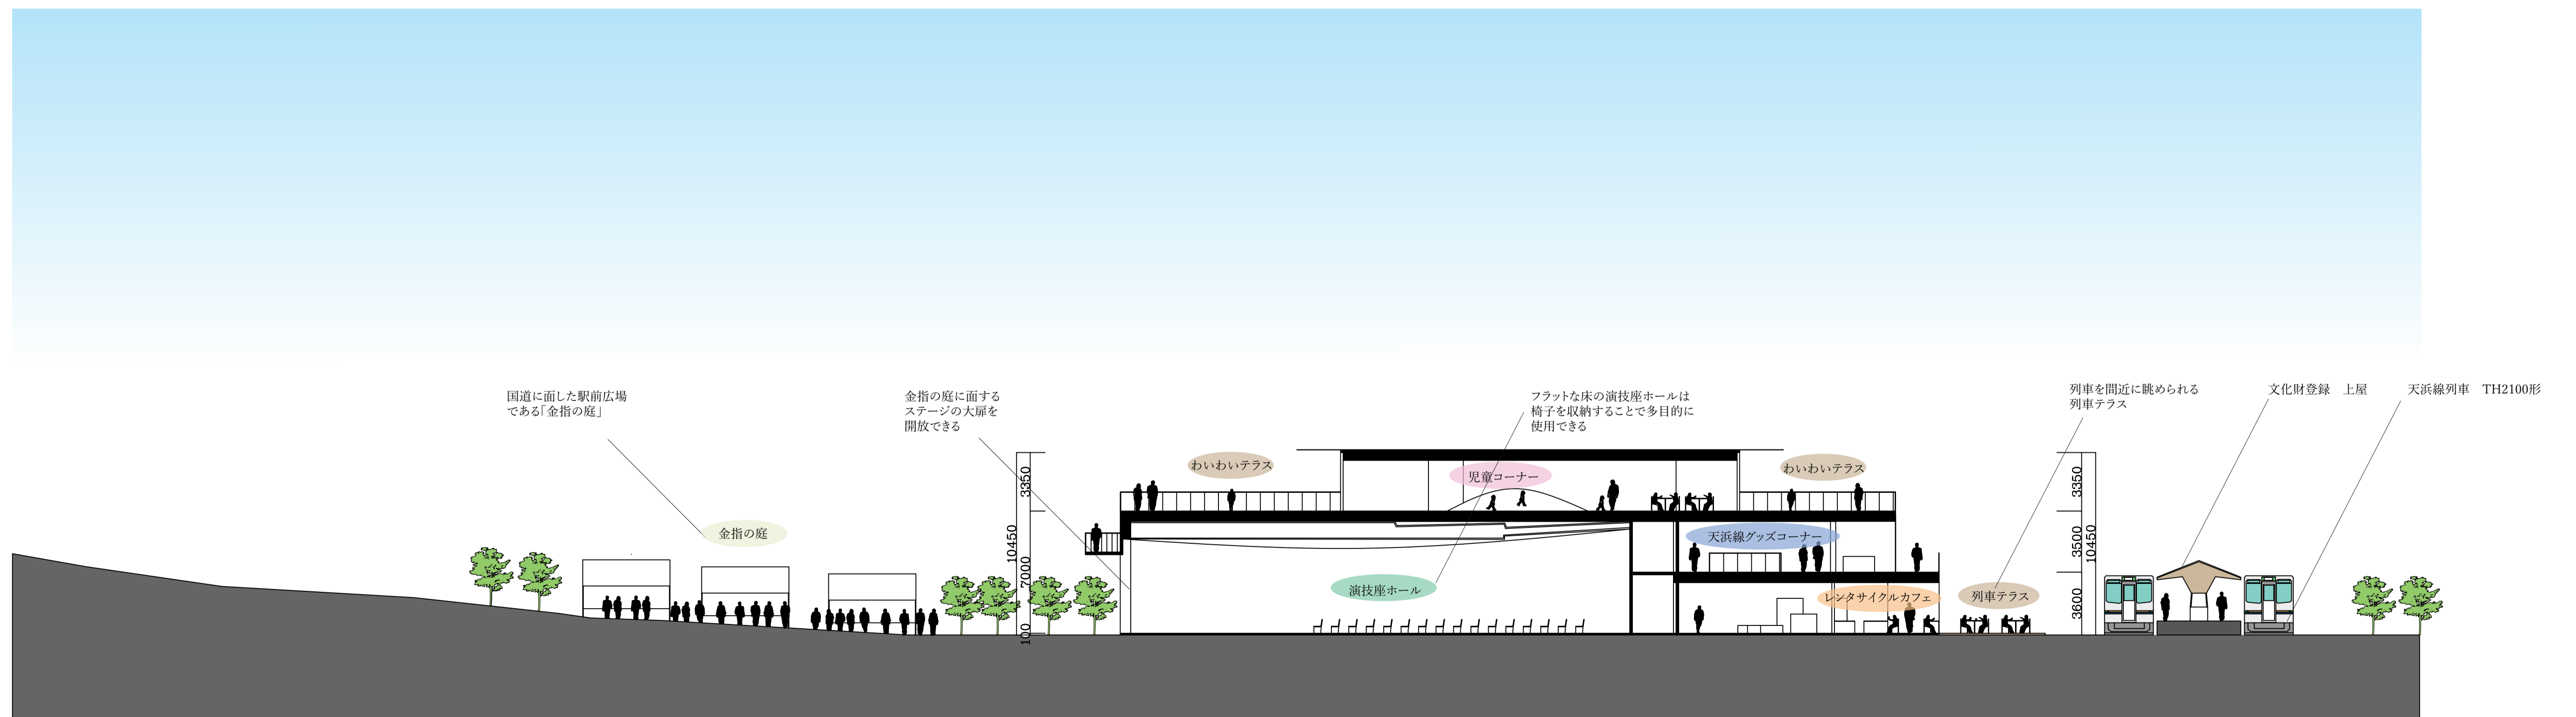

B-B' 断面図 1/200