
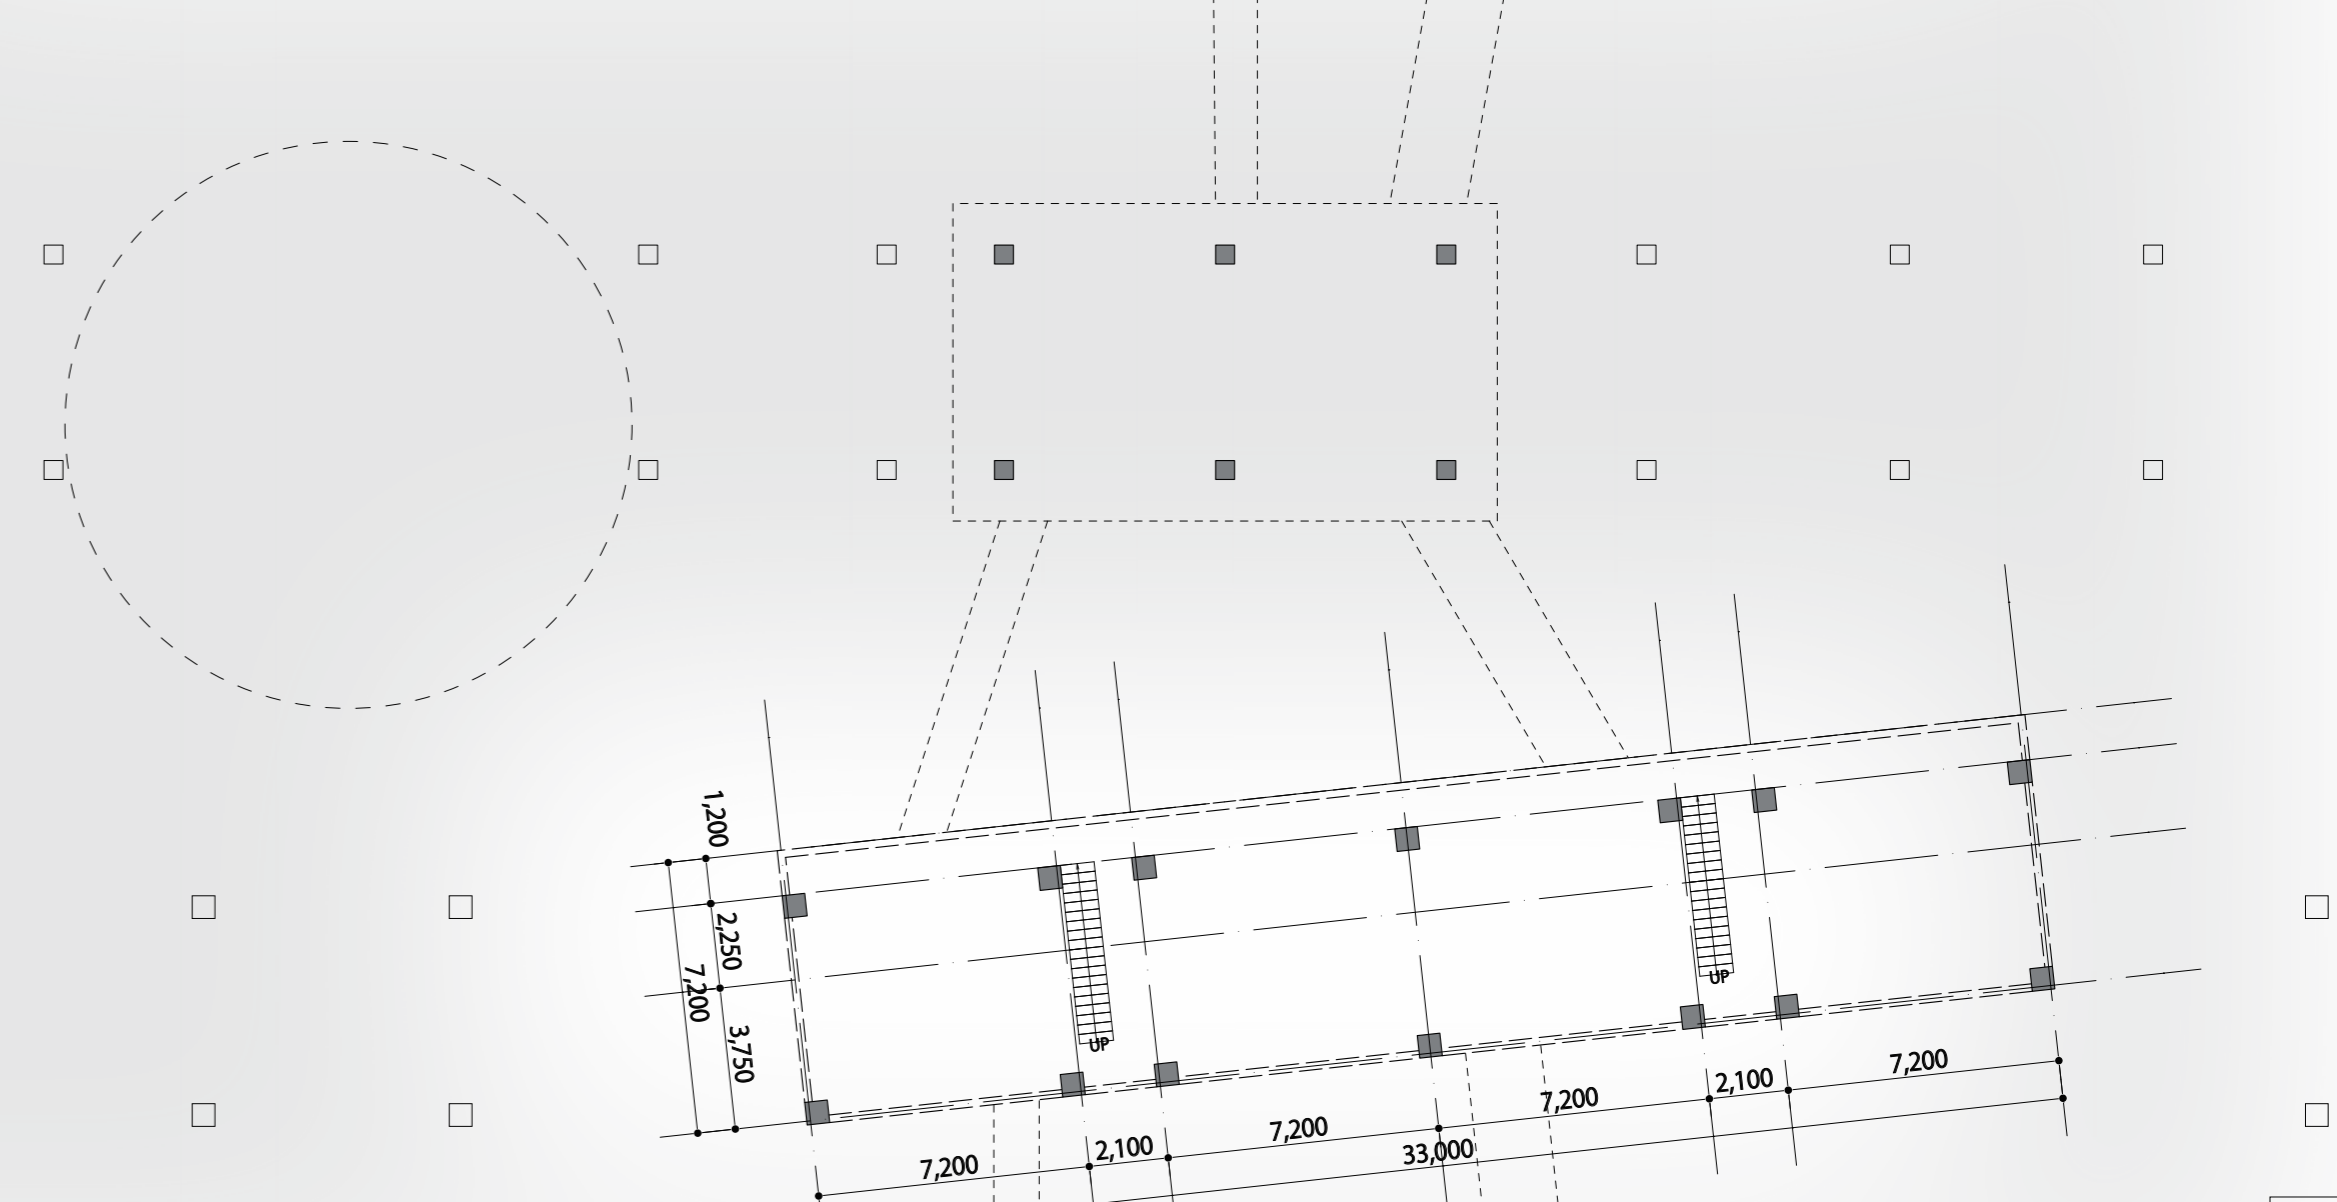
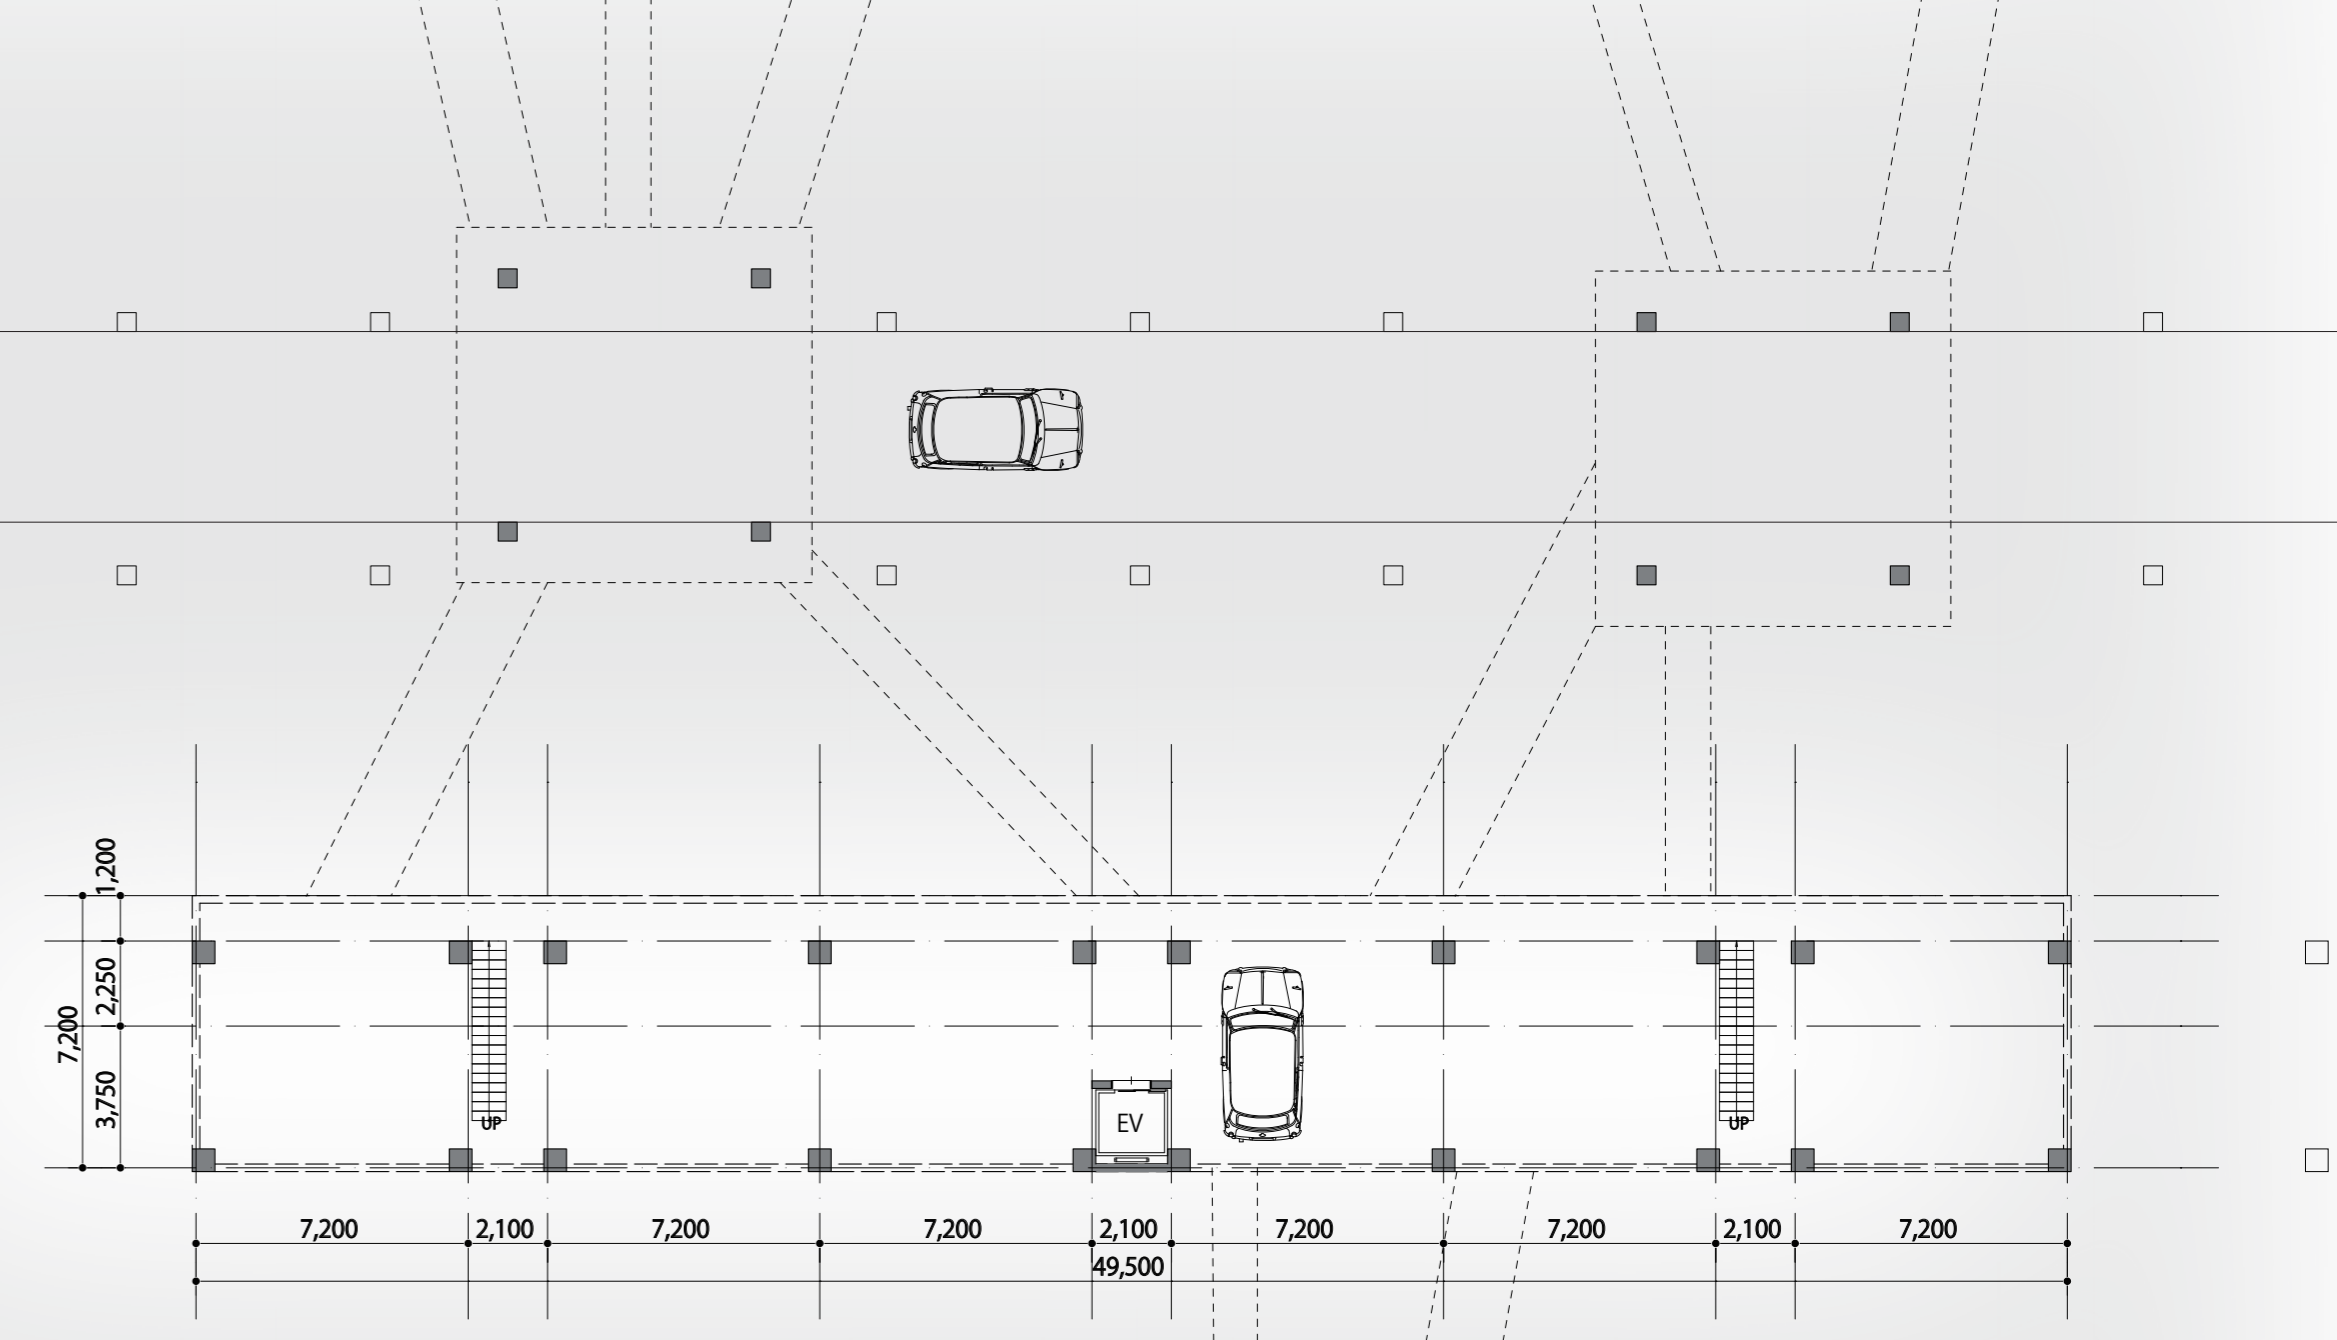
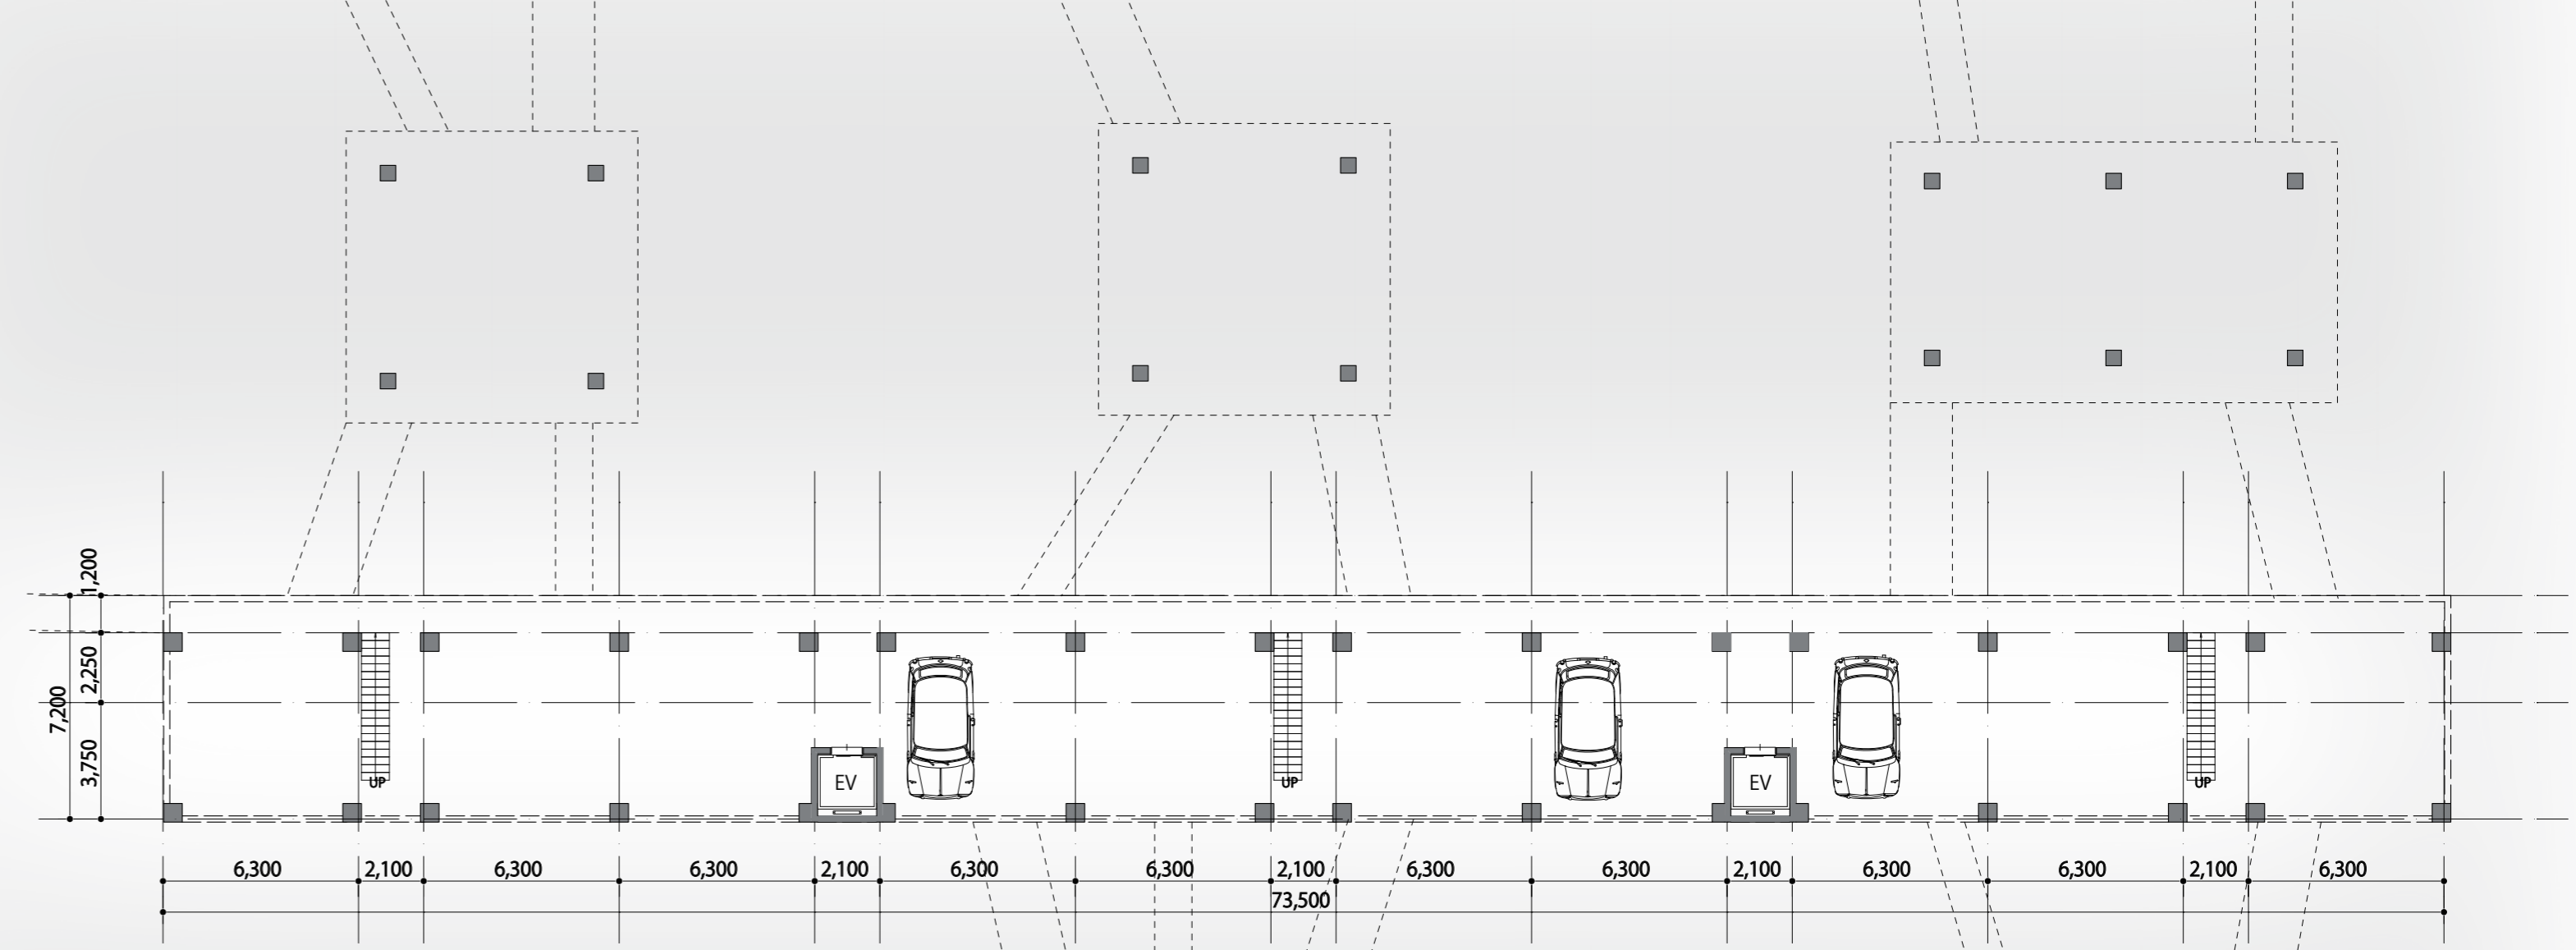


配置図 S=1/500

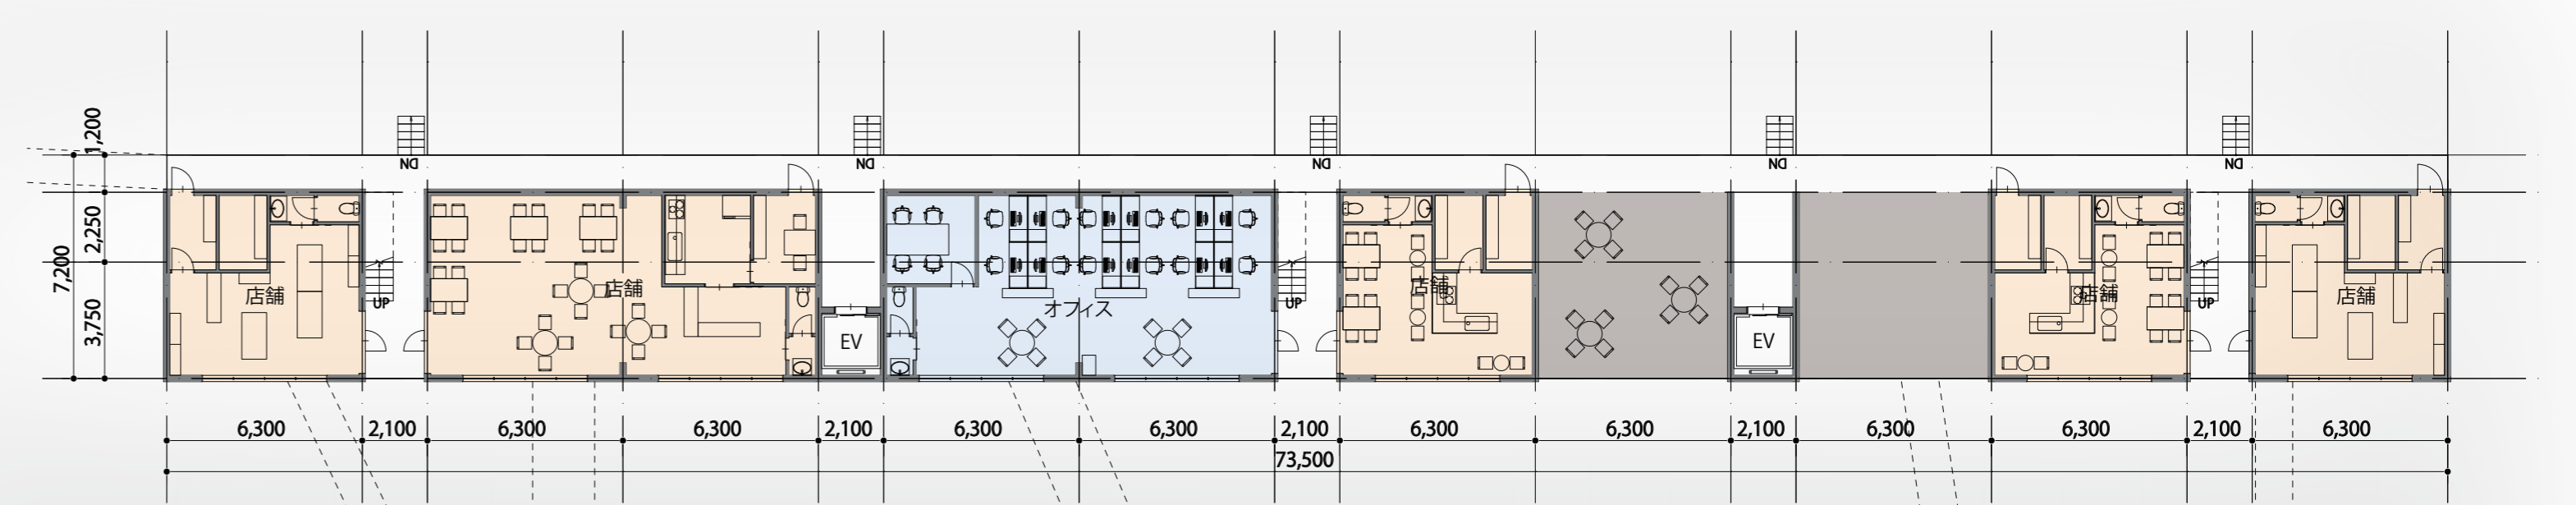

1階平面図 S=1/200