



3階平面図 S=1:200



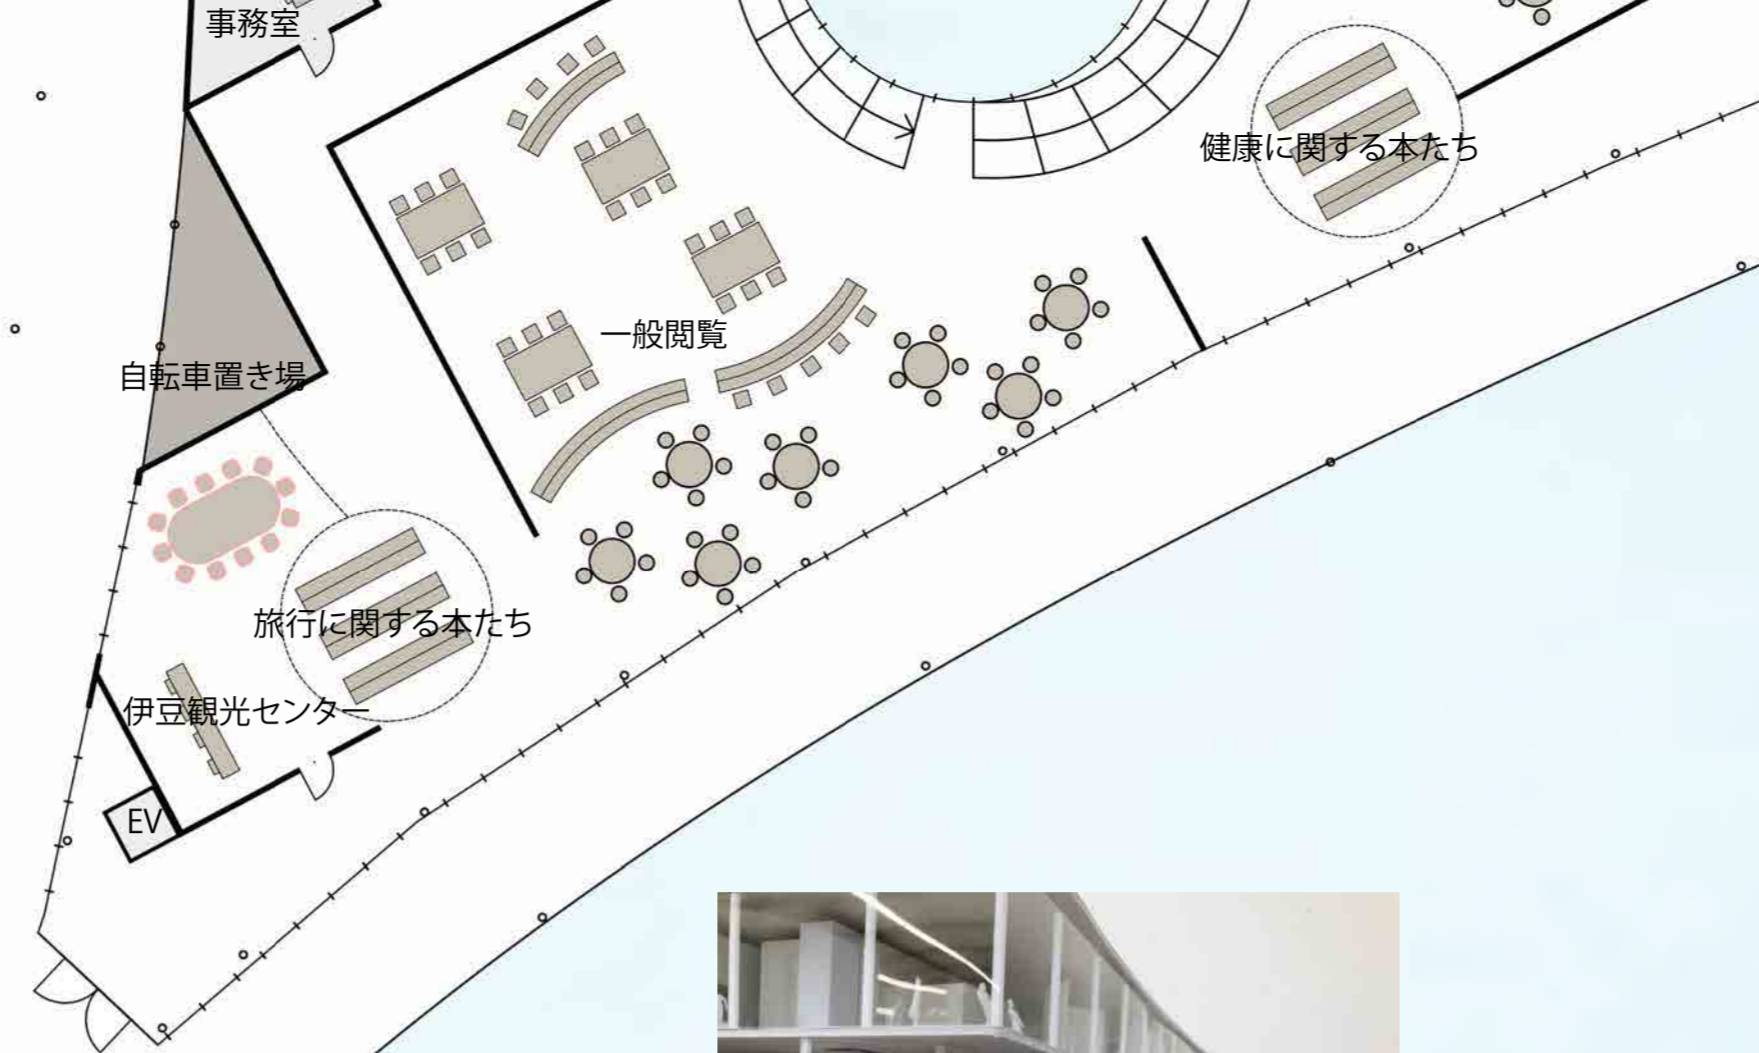

2階+Bridge平面図 S=1:200

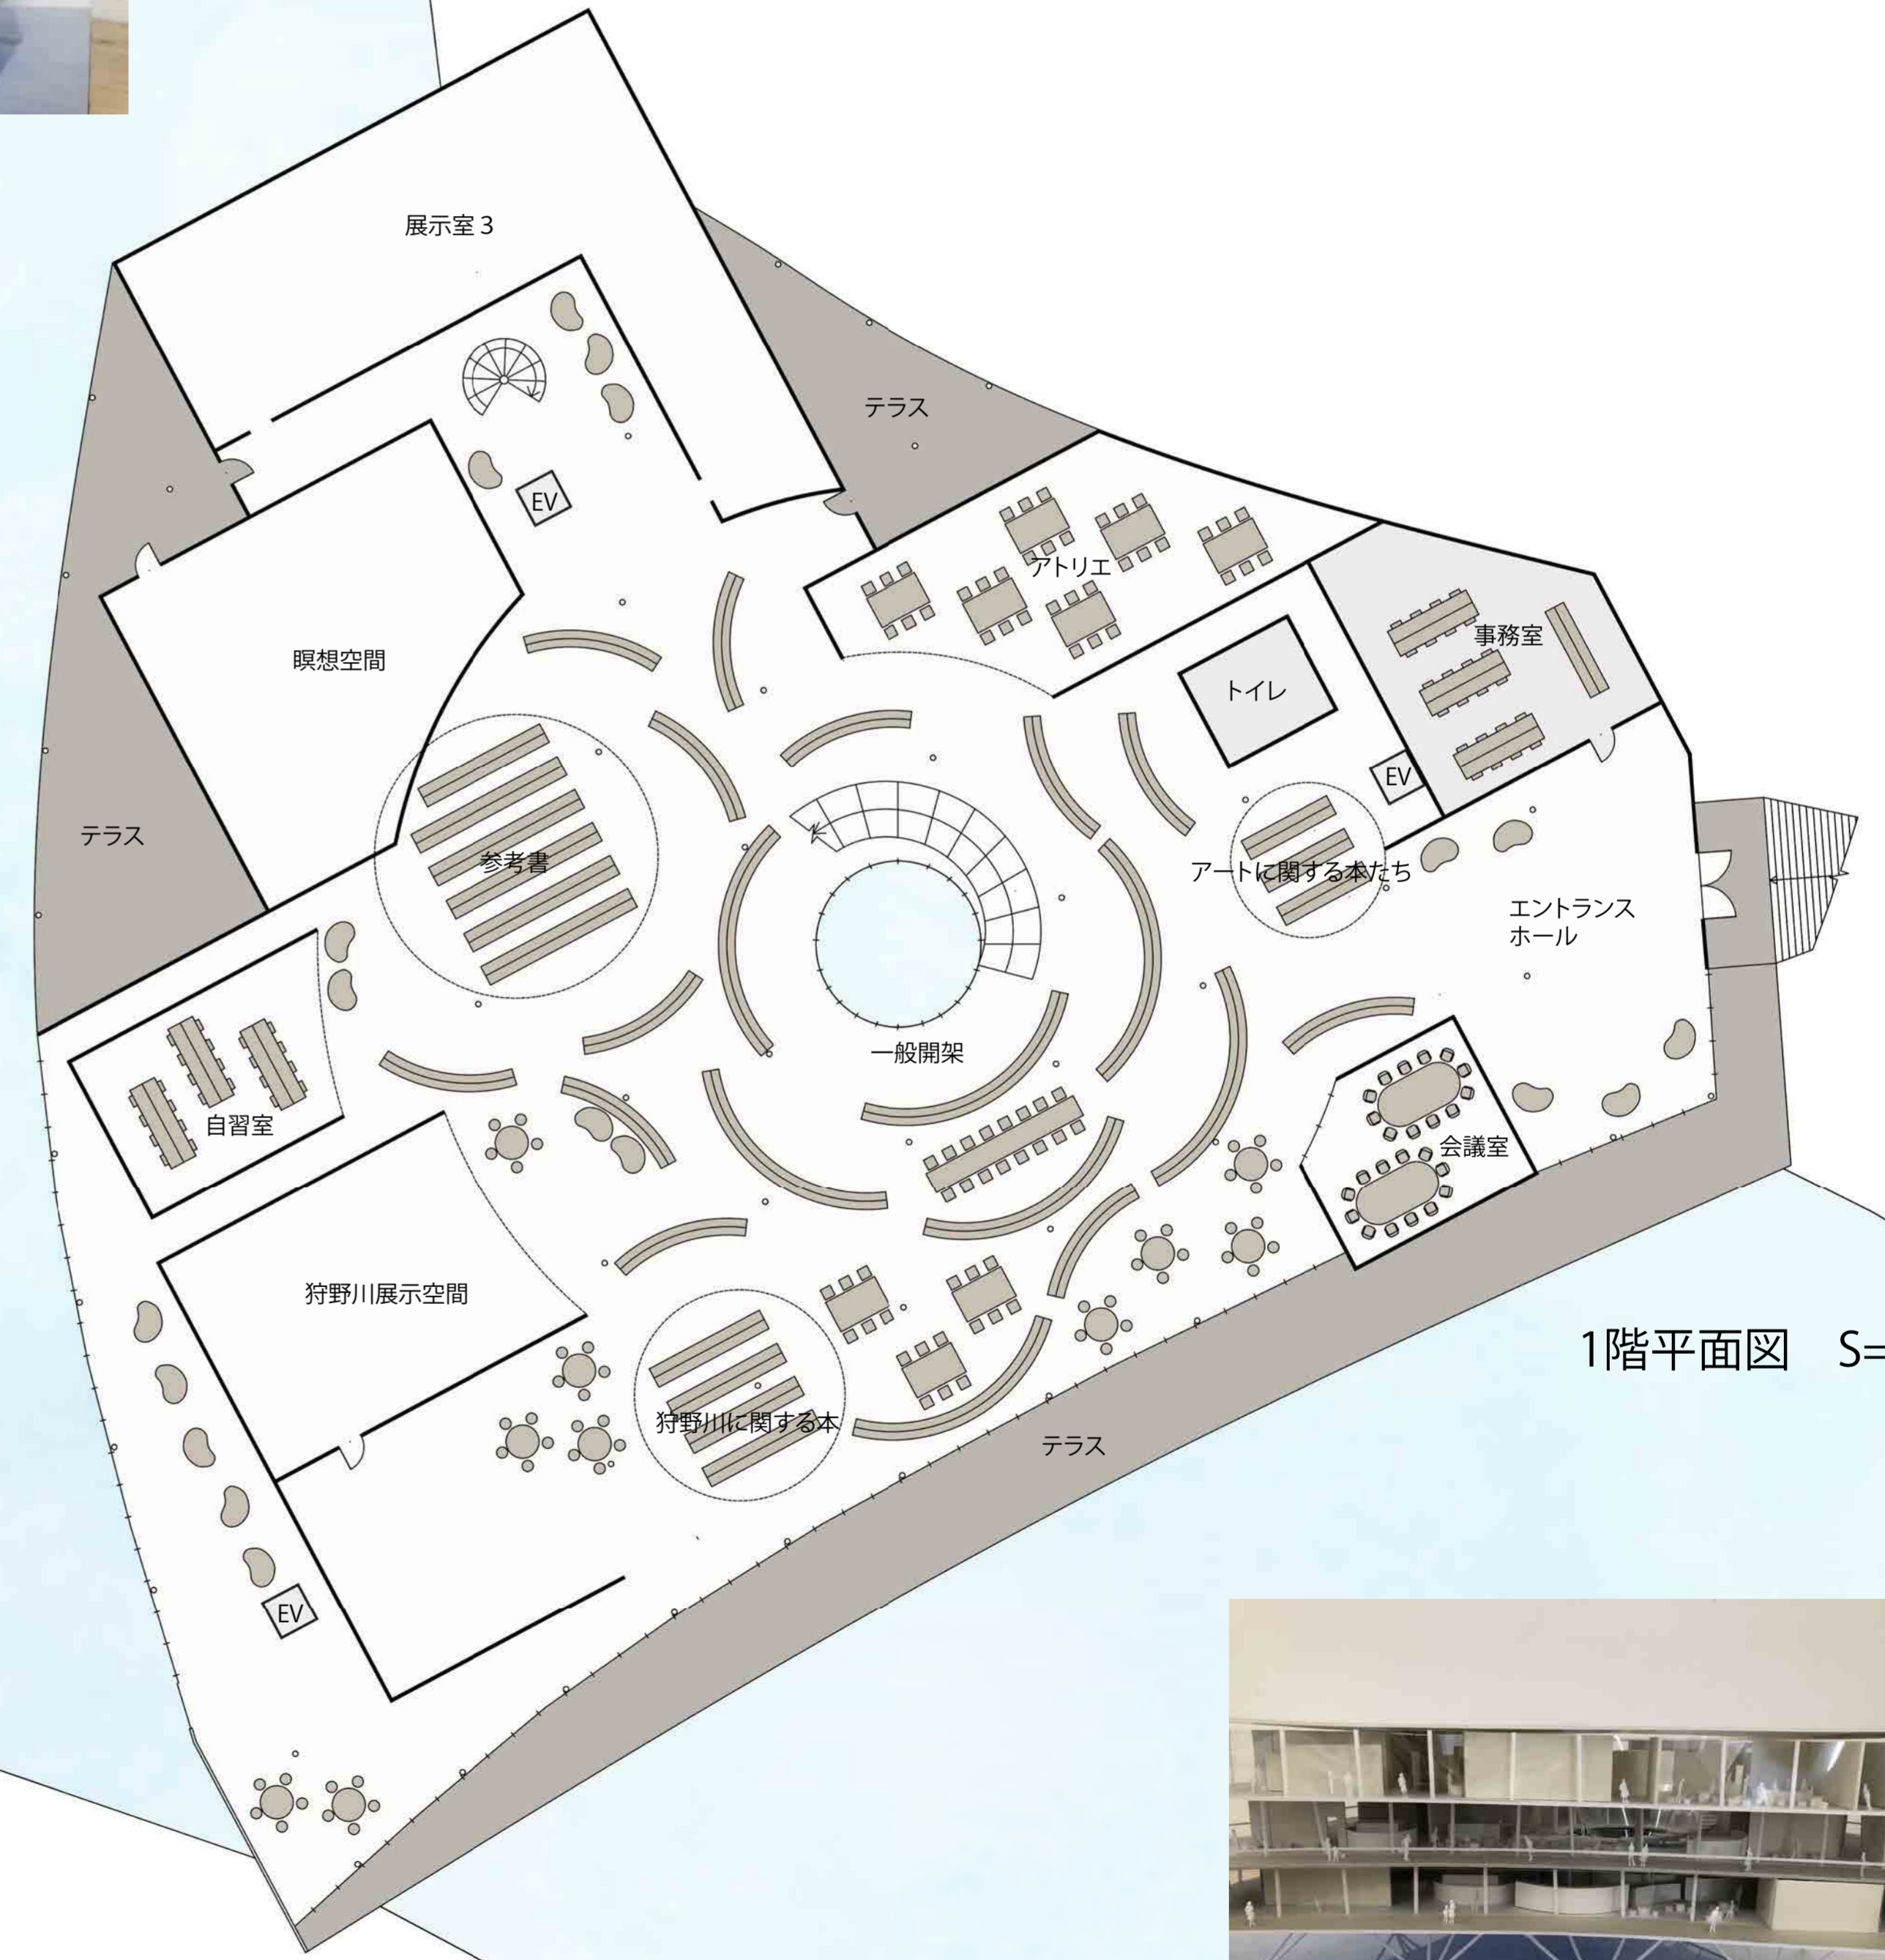

1階平面図 S=1:200

