



断面图S=1:200



模型写真:敷地模型S=1:1000

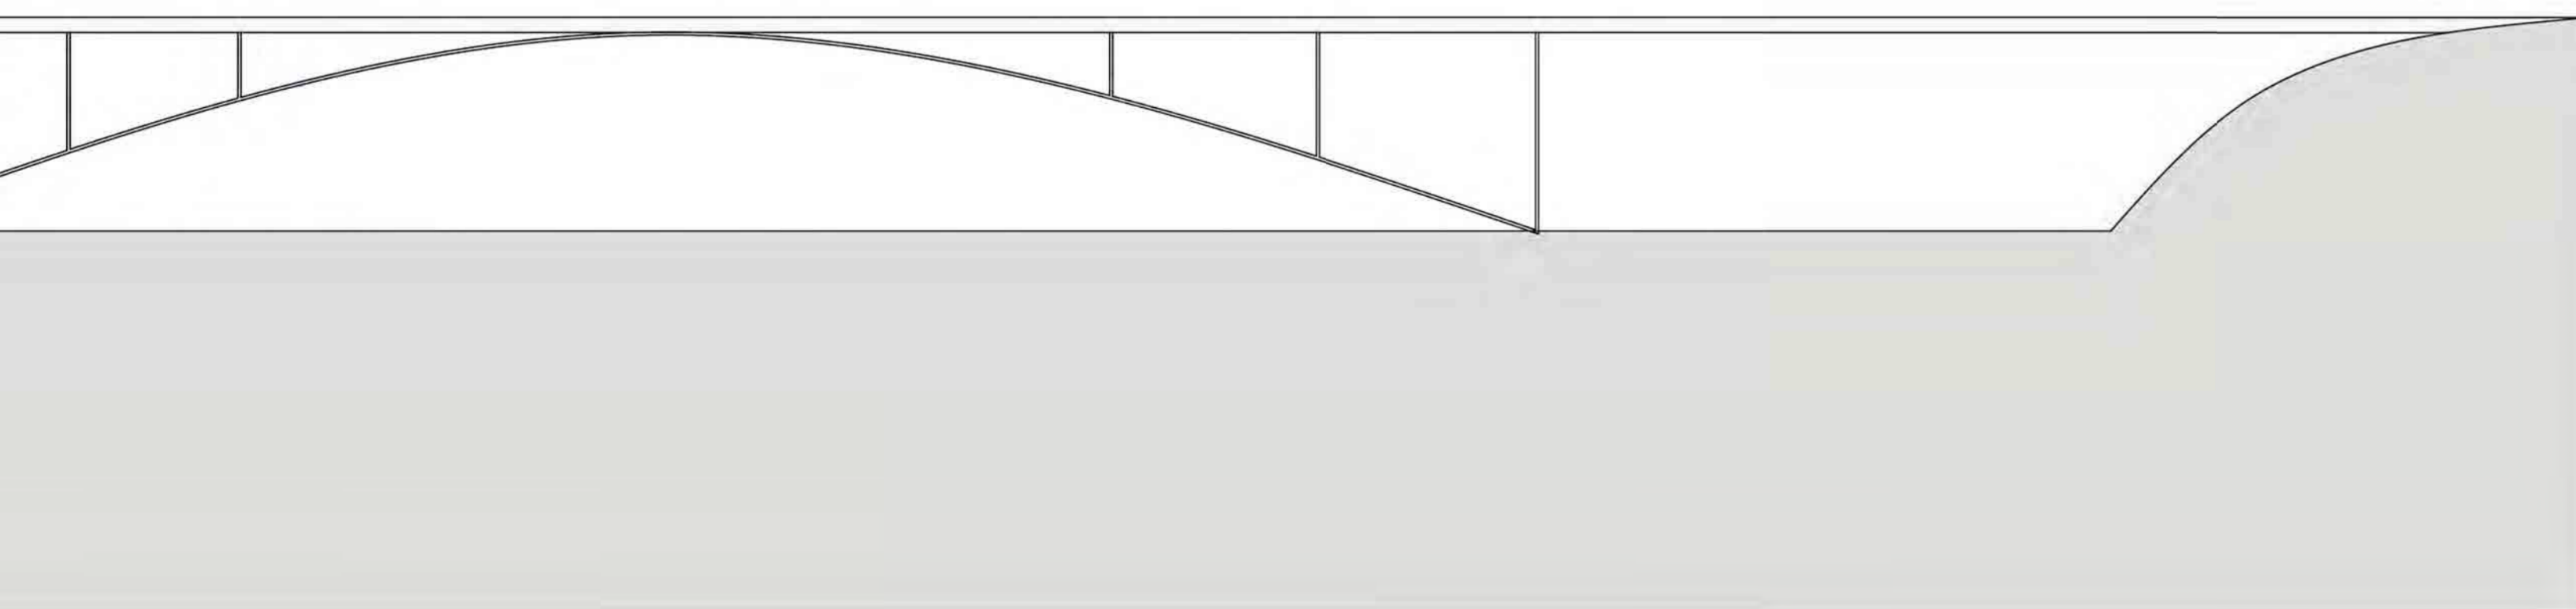

立面图S=1:200

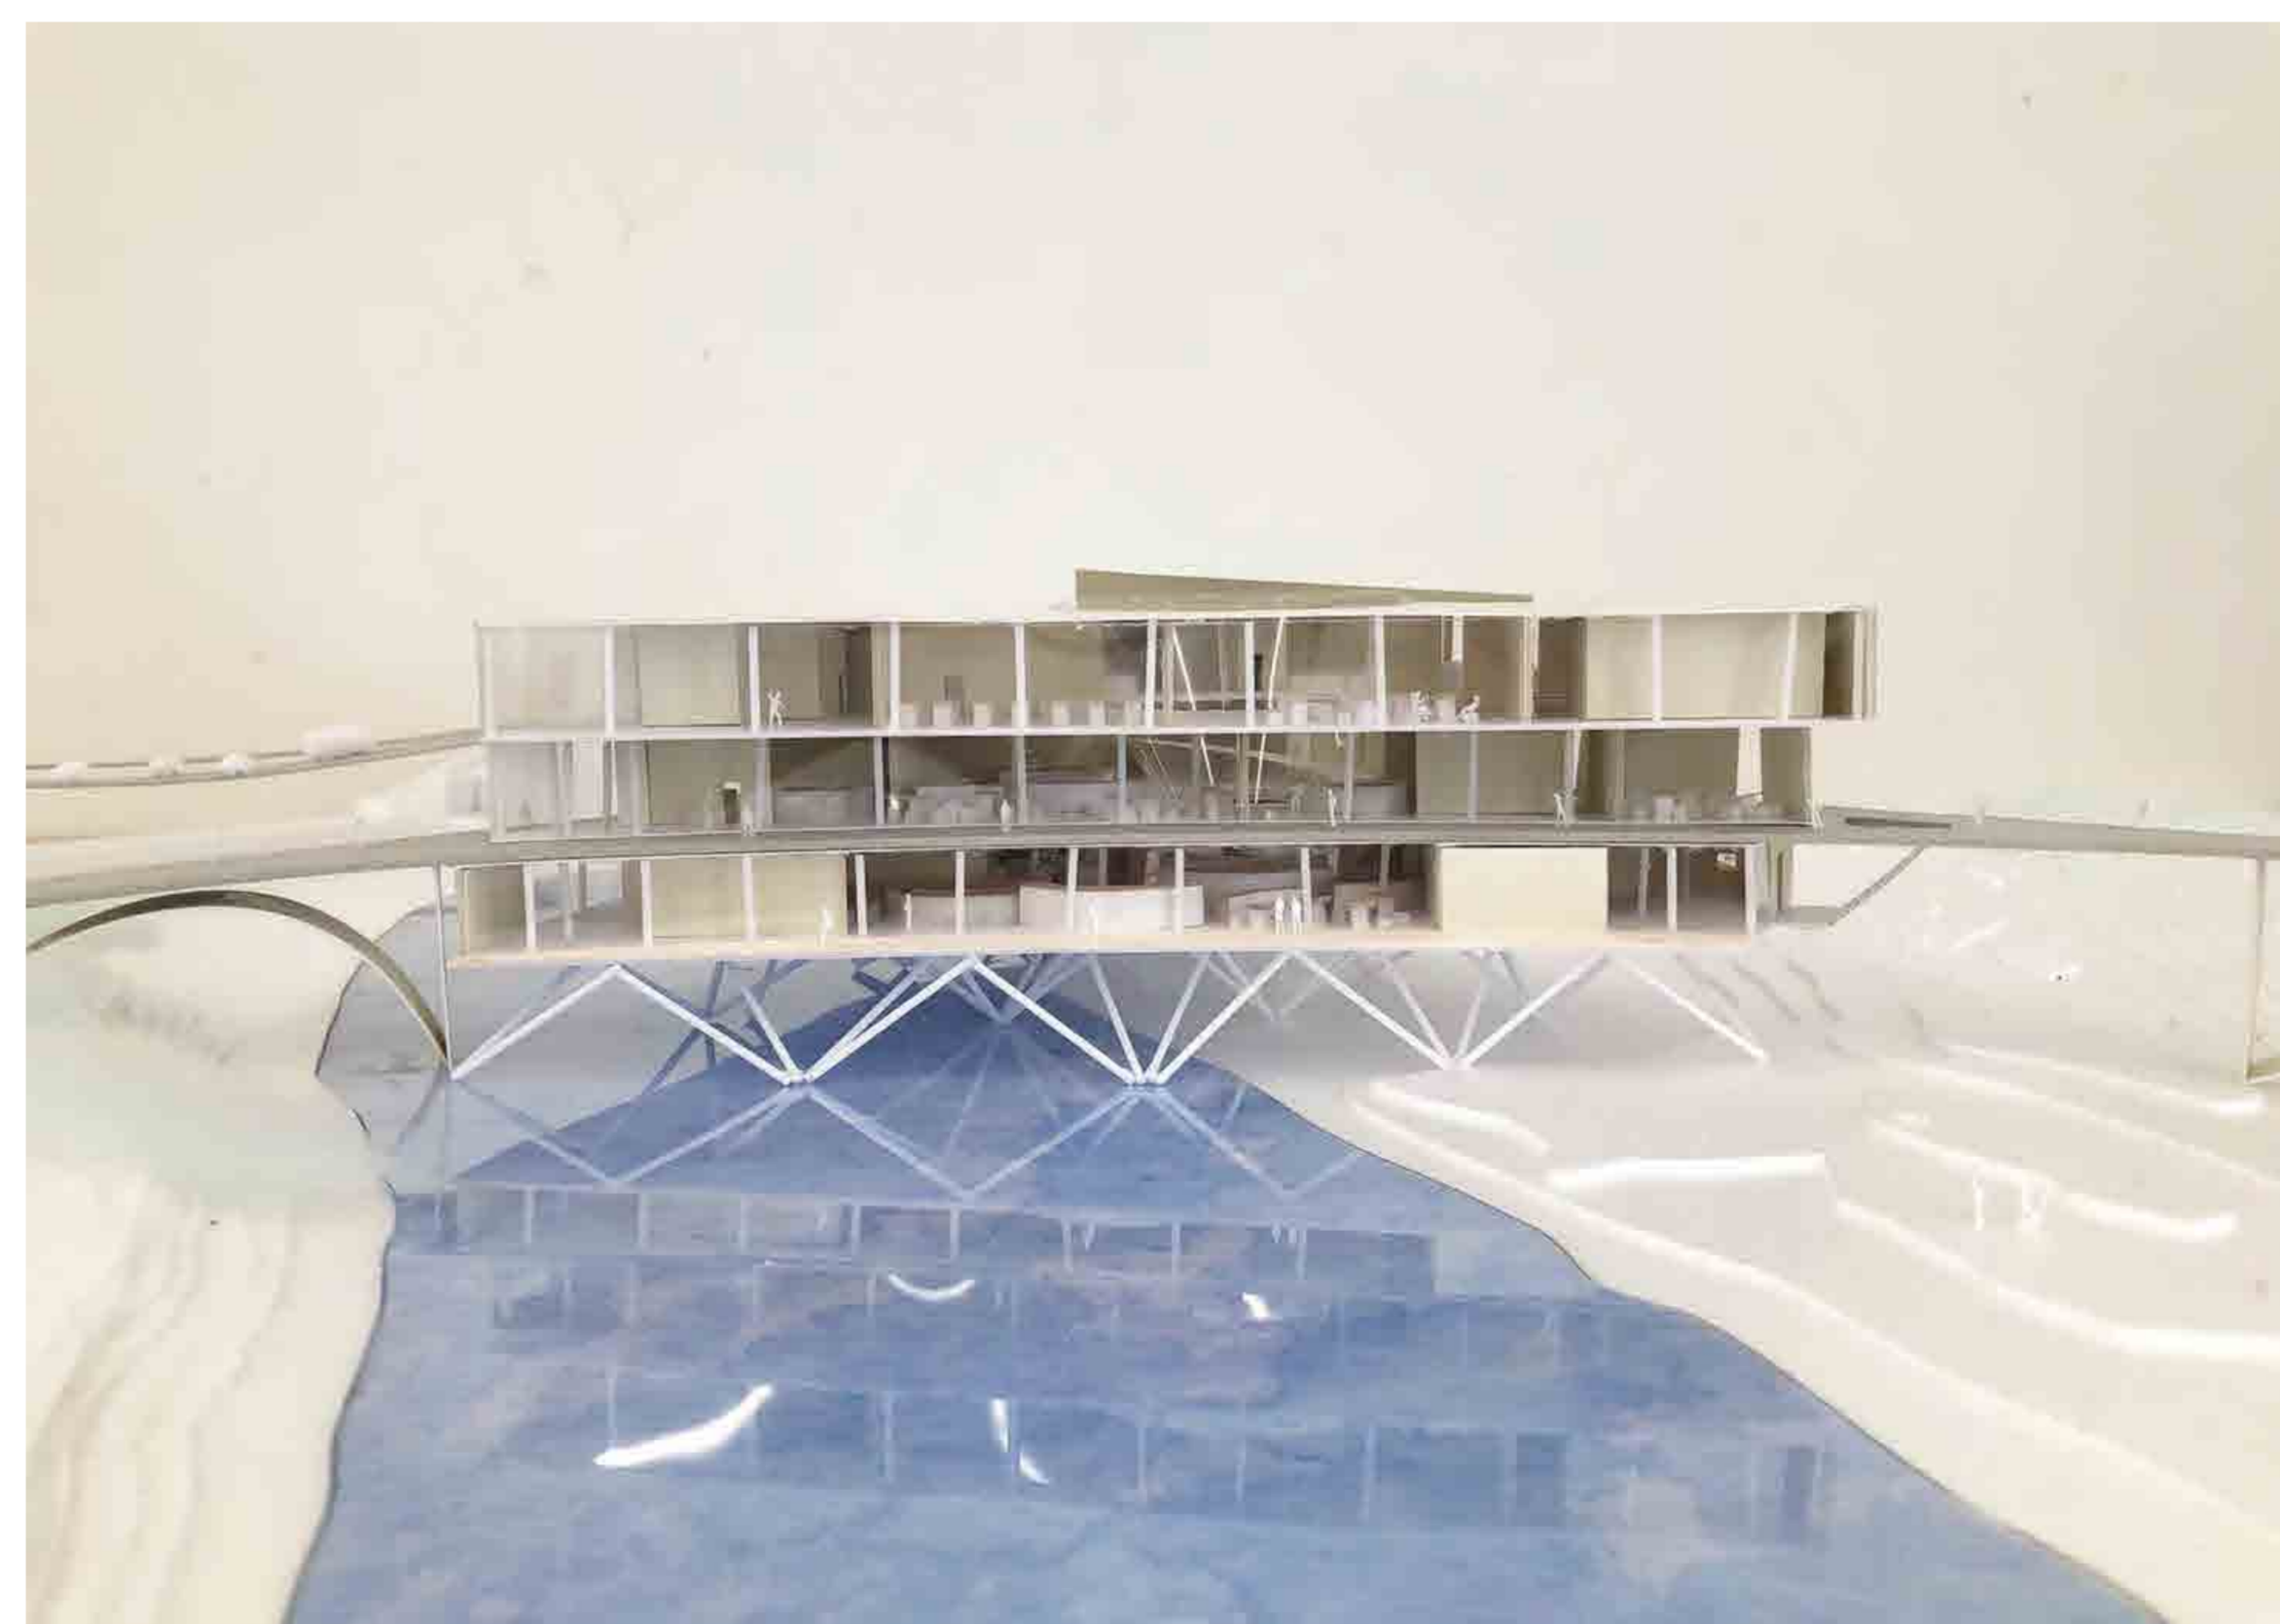

模型写真:建筑模型1:200