






西側立面图 S=1:200

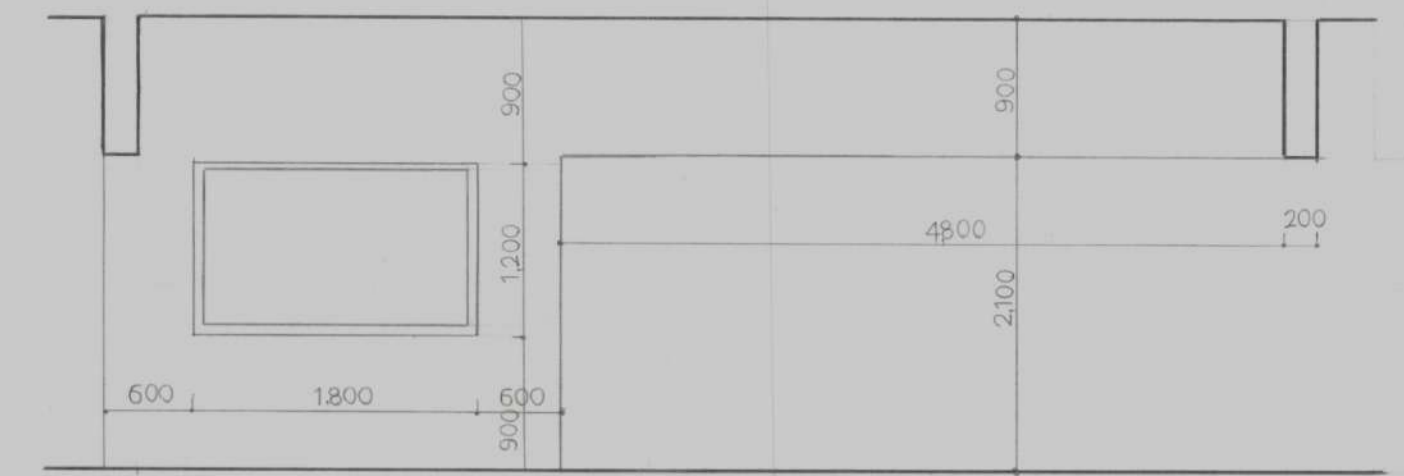

北側展開图 S=1:50

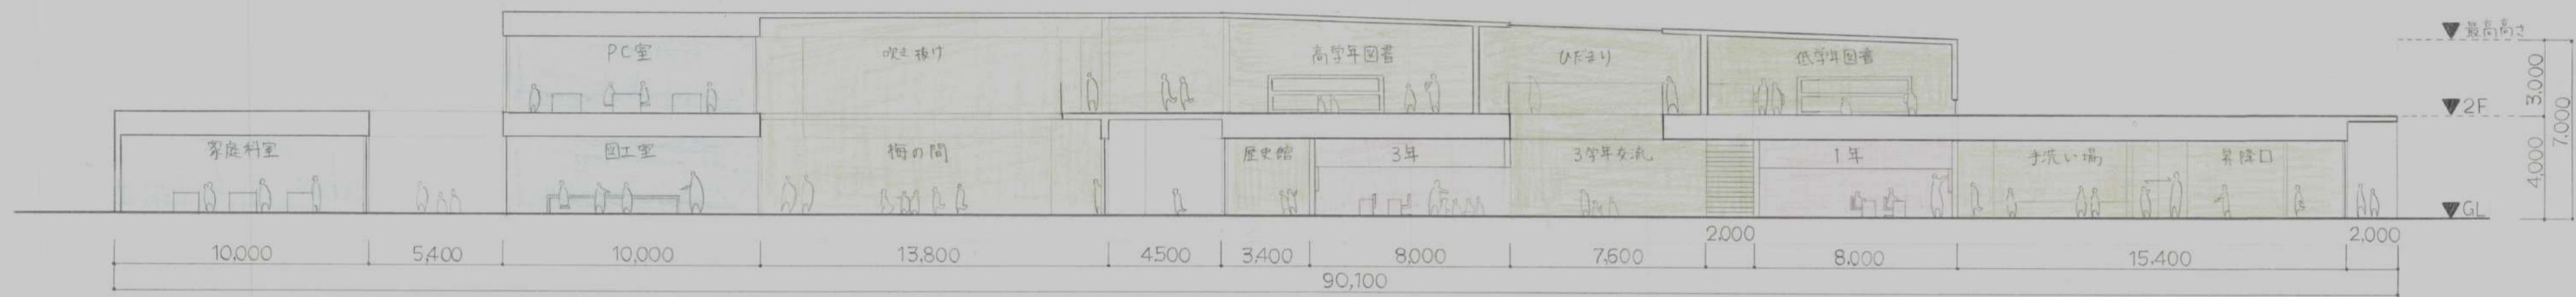


AA'断面图 S=1:200

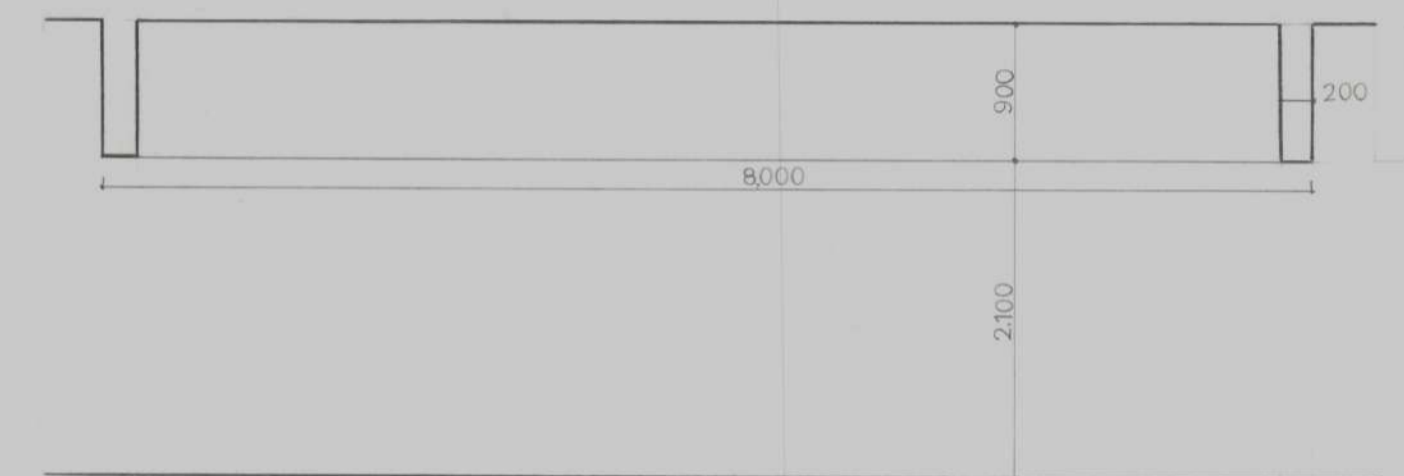


東側展開图 S=1:50




南側立面图 S=1:200

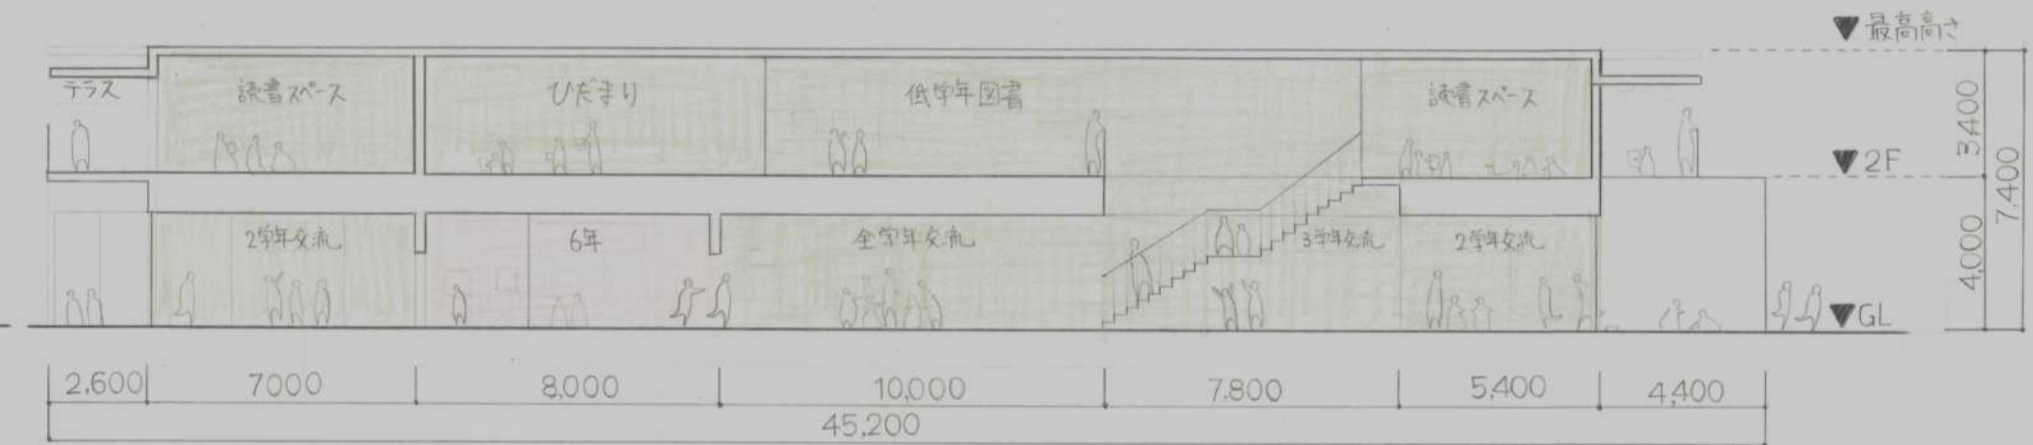


BB'断面图 S=1:200

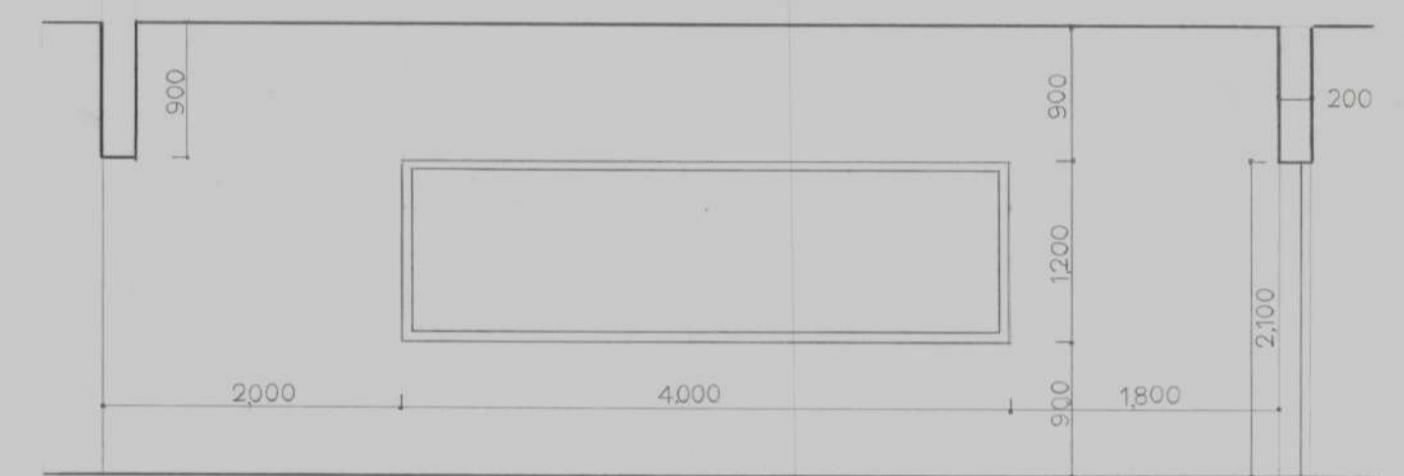


南側展開图 S=1:50

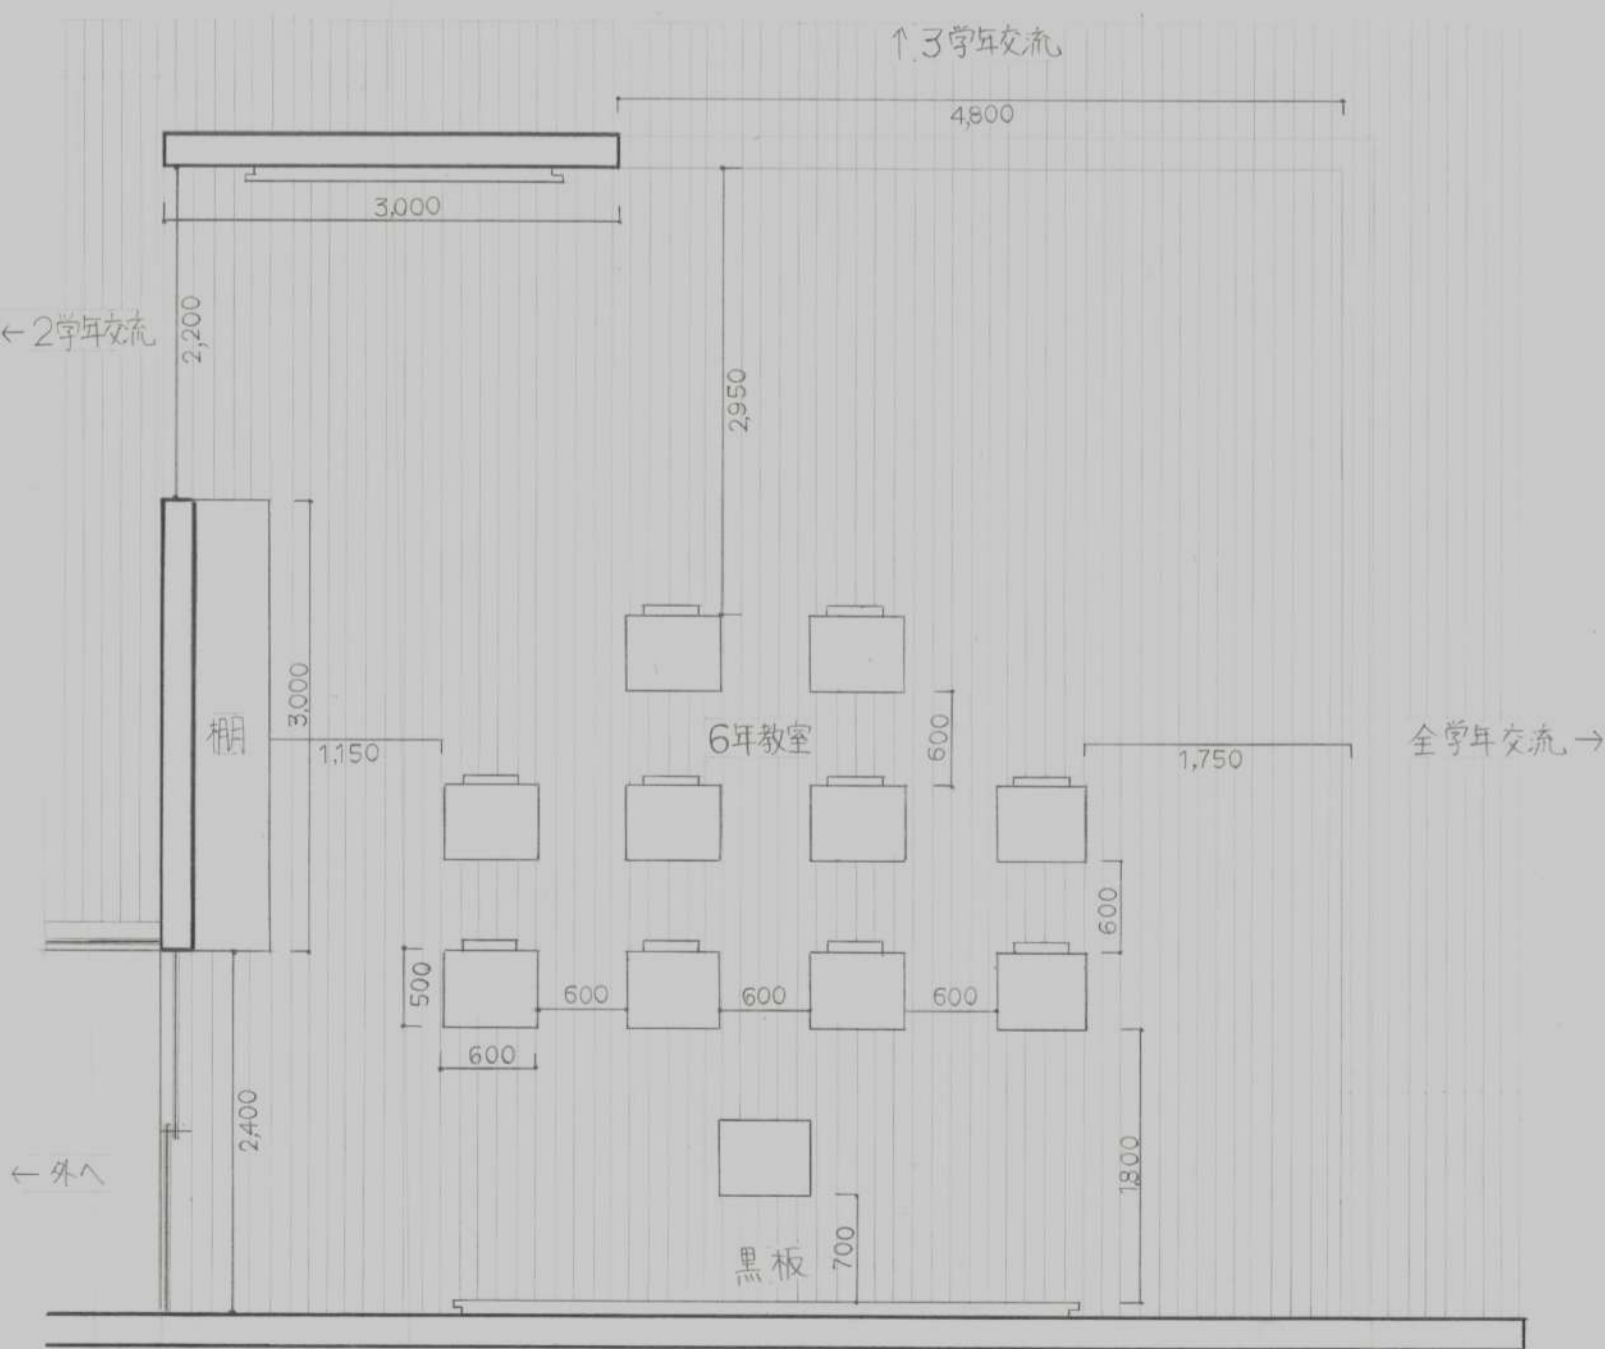


教室平面詳細图 S=1:50

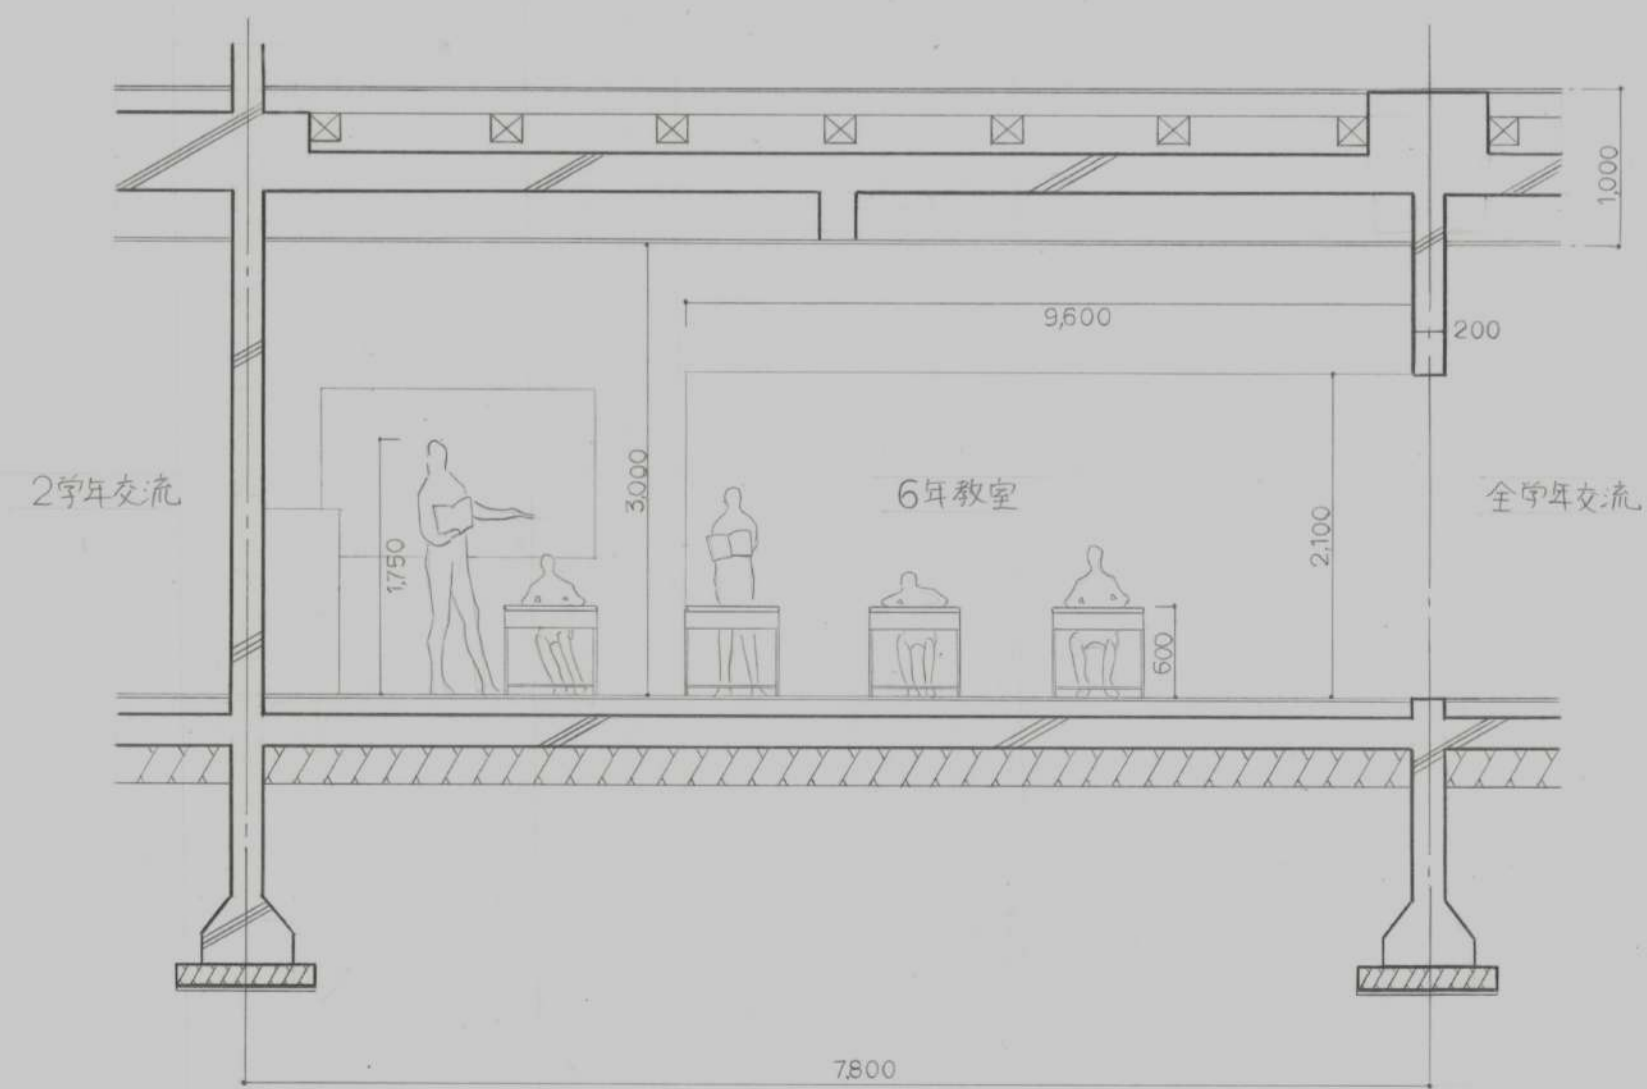

教室断面詳細图 S=1:50

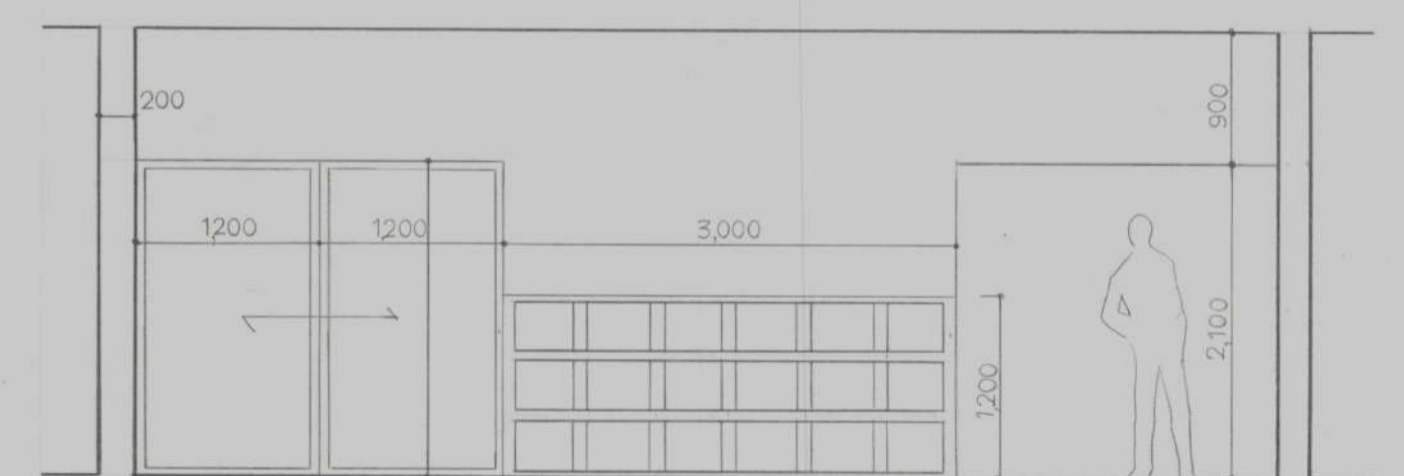

西側展開图 S=1:50

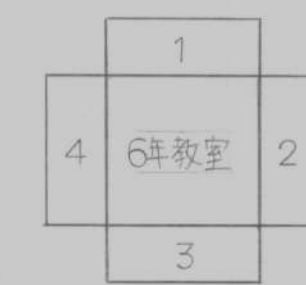

- 展開图  
 1 北側  
 2 東側  
 3 南側  
 4 西側