


鹿児島_天文館_周辺見取図A4_S=1/10000

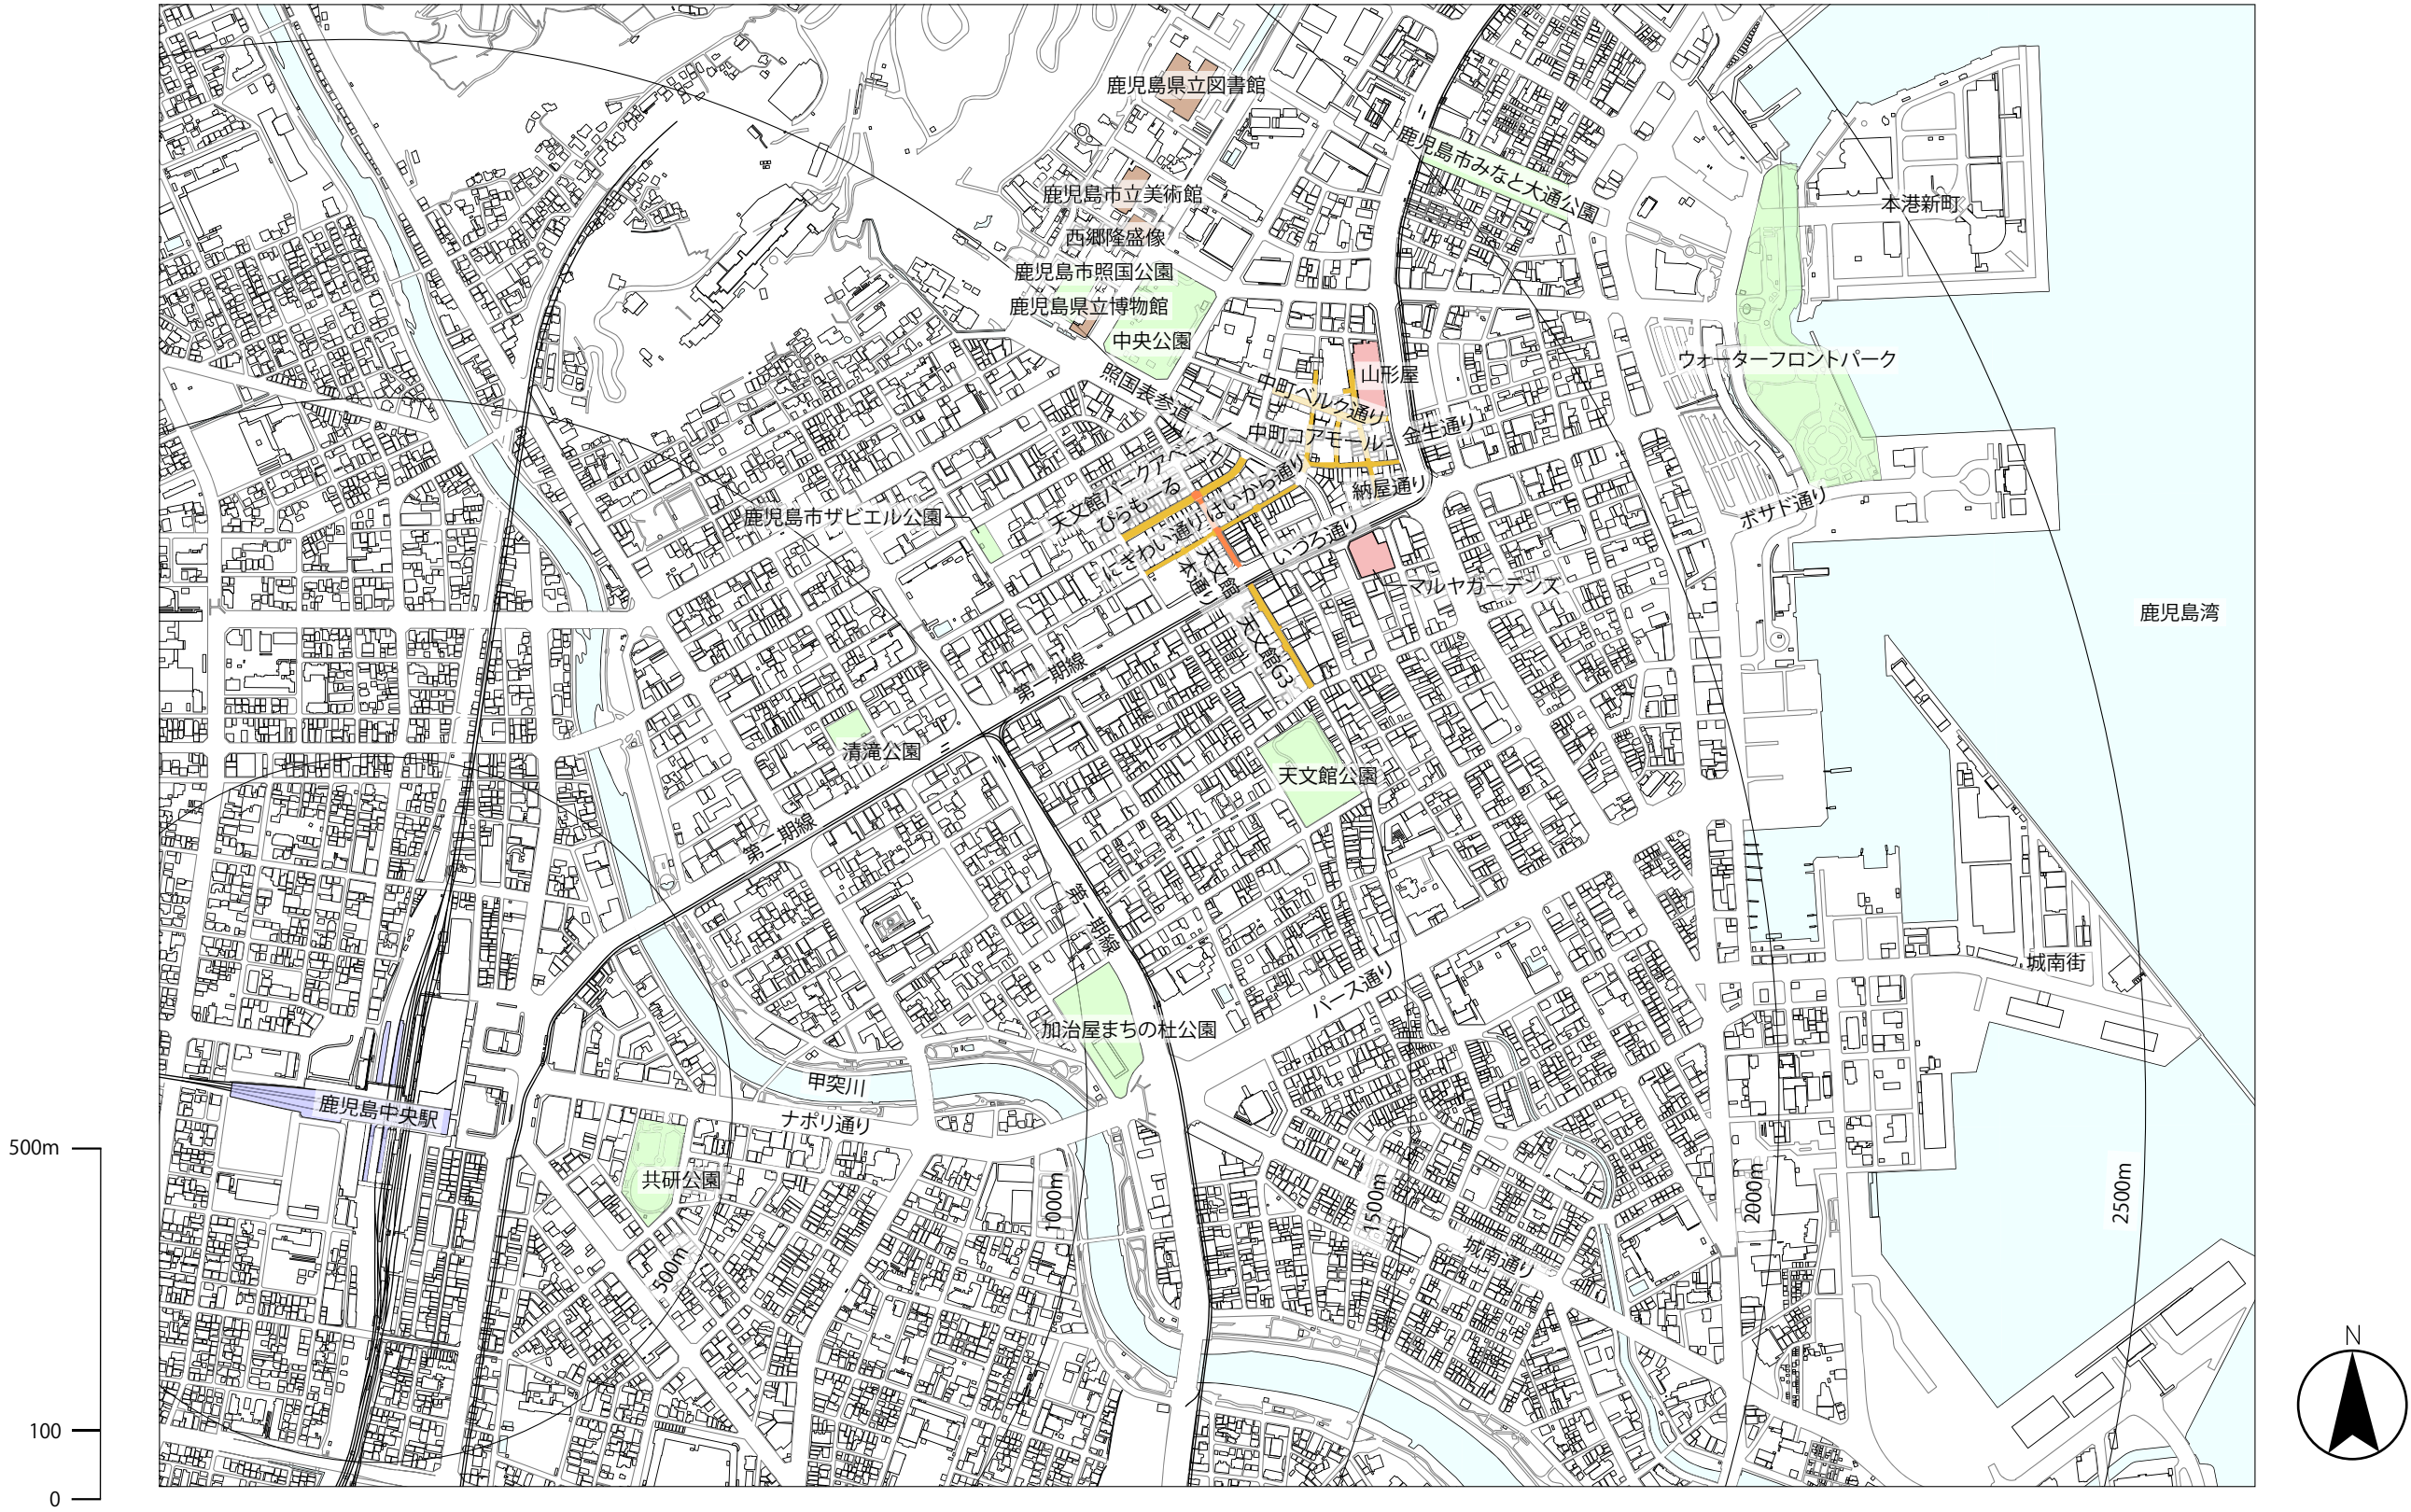

鹿児島_天文館_平面図A4_S=1/3000



